


Notes:

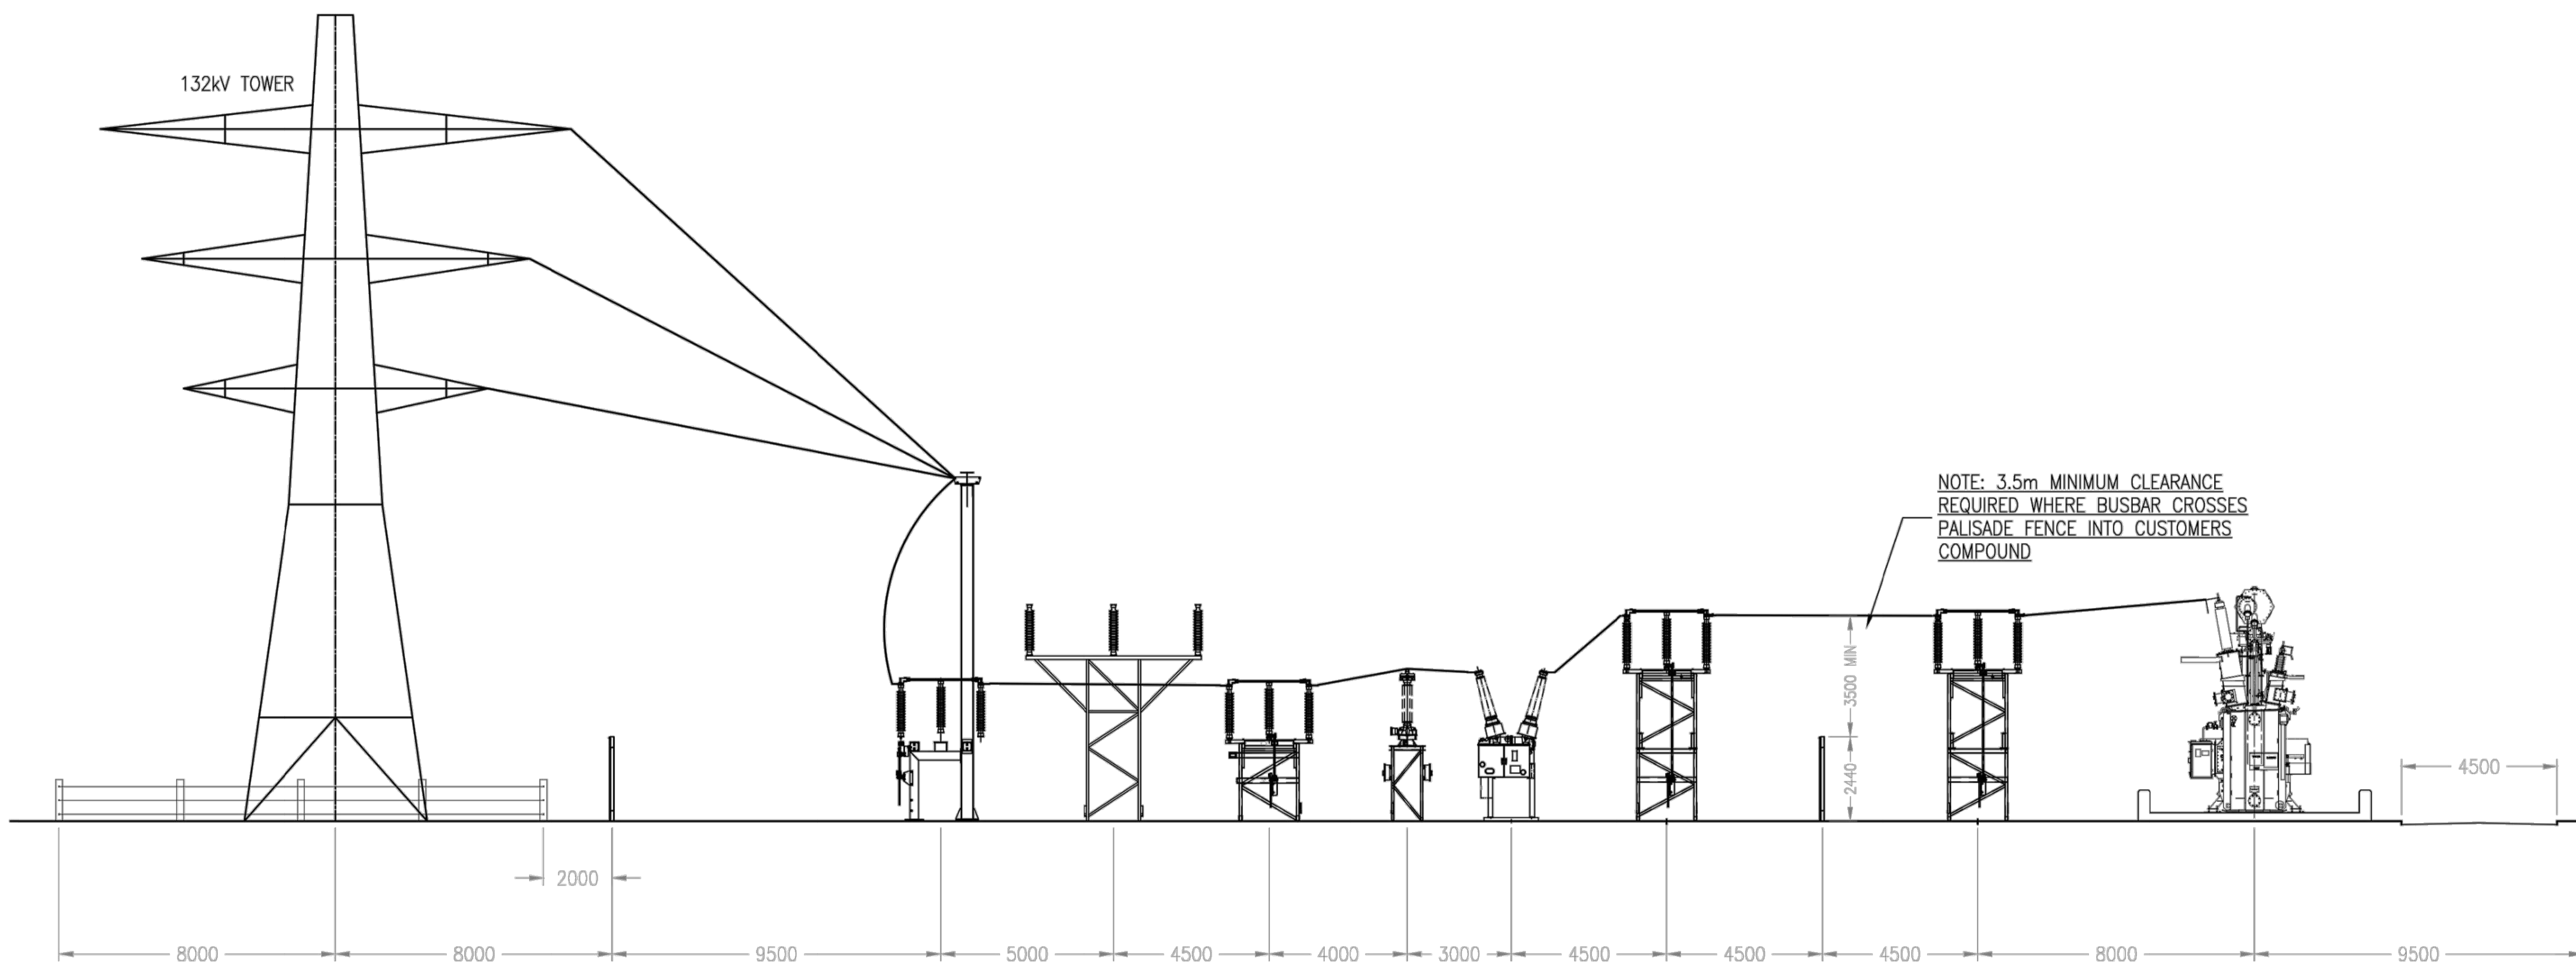

NOTE: 3.5m MINIMUM CLEARANCE  
REQUIRED WHERE BUSBAR CROSSES  
PALISADE FENCE INTO CUSTOMERS  
COMPOUND

No.	Date	Revision

**savills**

The Forum,  
Barnfield Road,  
Exeter,  
Devon,  
EX1 1QR.  
Tel: 01392 455700  
www.savills.co.uk

PROJECT  
PROPOSED SOLAR SITE AT GREEN FARM  
BARKSTONE

DRAWING TITLE  
TYPICAL GRID YARD ELEVATION

CLIENT  
GREEN FARM SOLAR LTD

Dwg. No. 20.11\_100\_2 File No.

Scale 1:100 @ A1 1:200 @ A3

Controlled by NB Designed by NB

Drawn by TC Checked by NB

Date NOV 20 Office EXETER

© This drawing is the copyright of Savills. Crown Copyright Reserved O.S. LICENCE No. 100024244. This plan is based upon the Ordnance Survey Map with the sanction of the Controller of Her Majesty's Stationery Office.